


FIGURE 6H-XX  
(ALT. DESIGN).

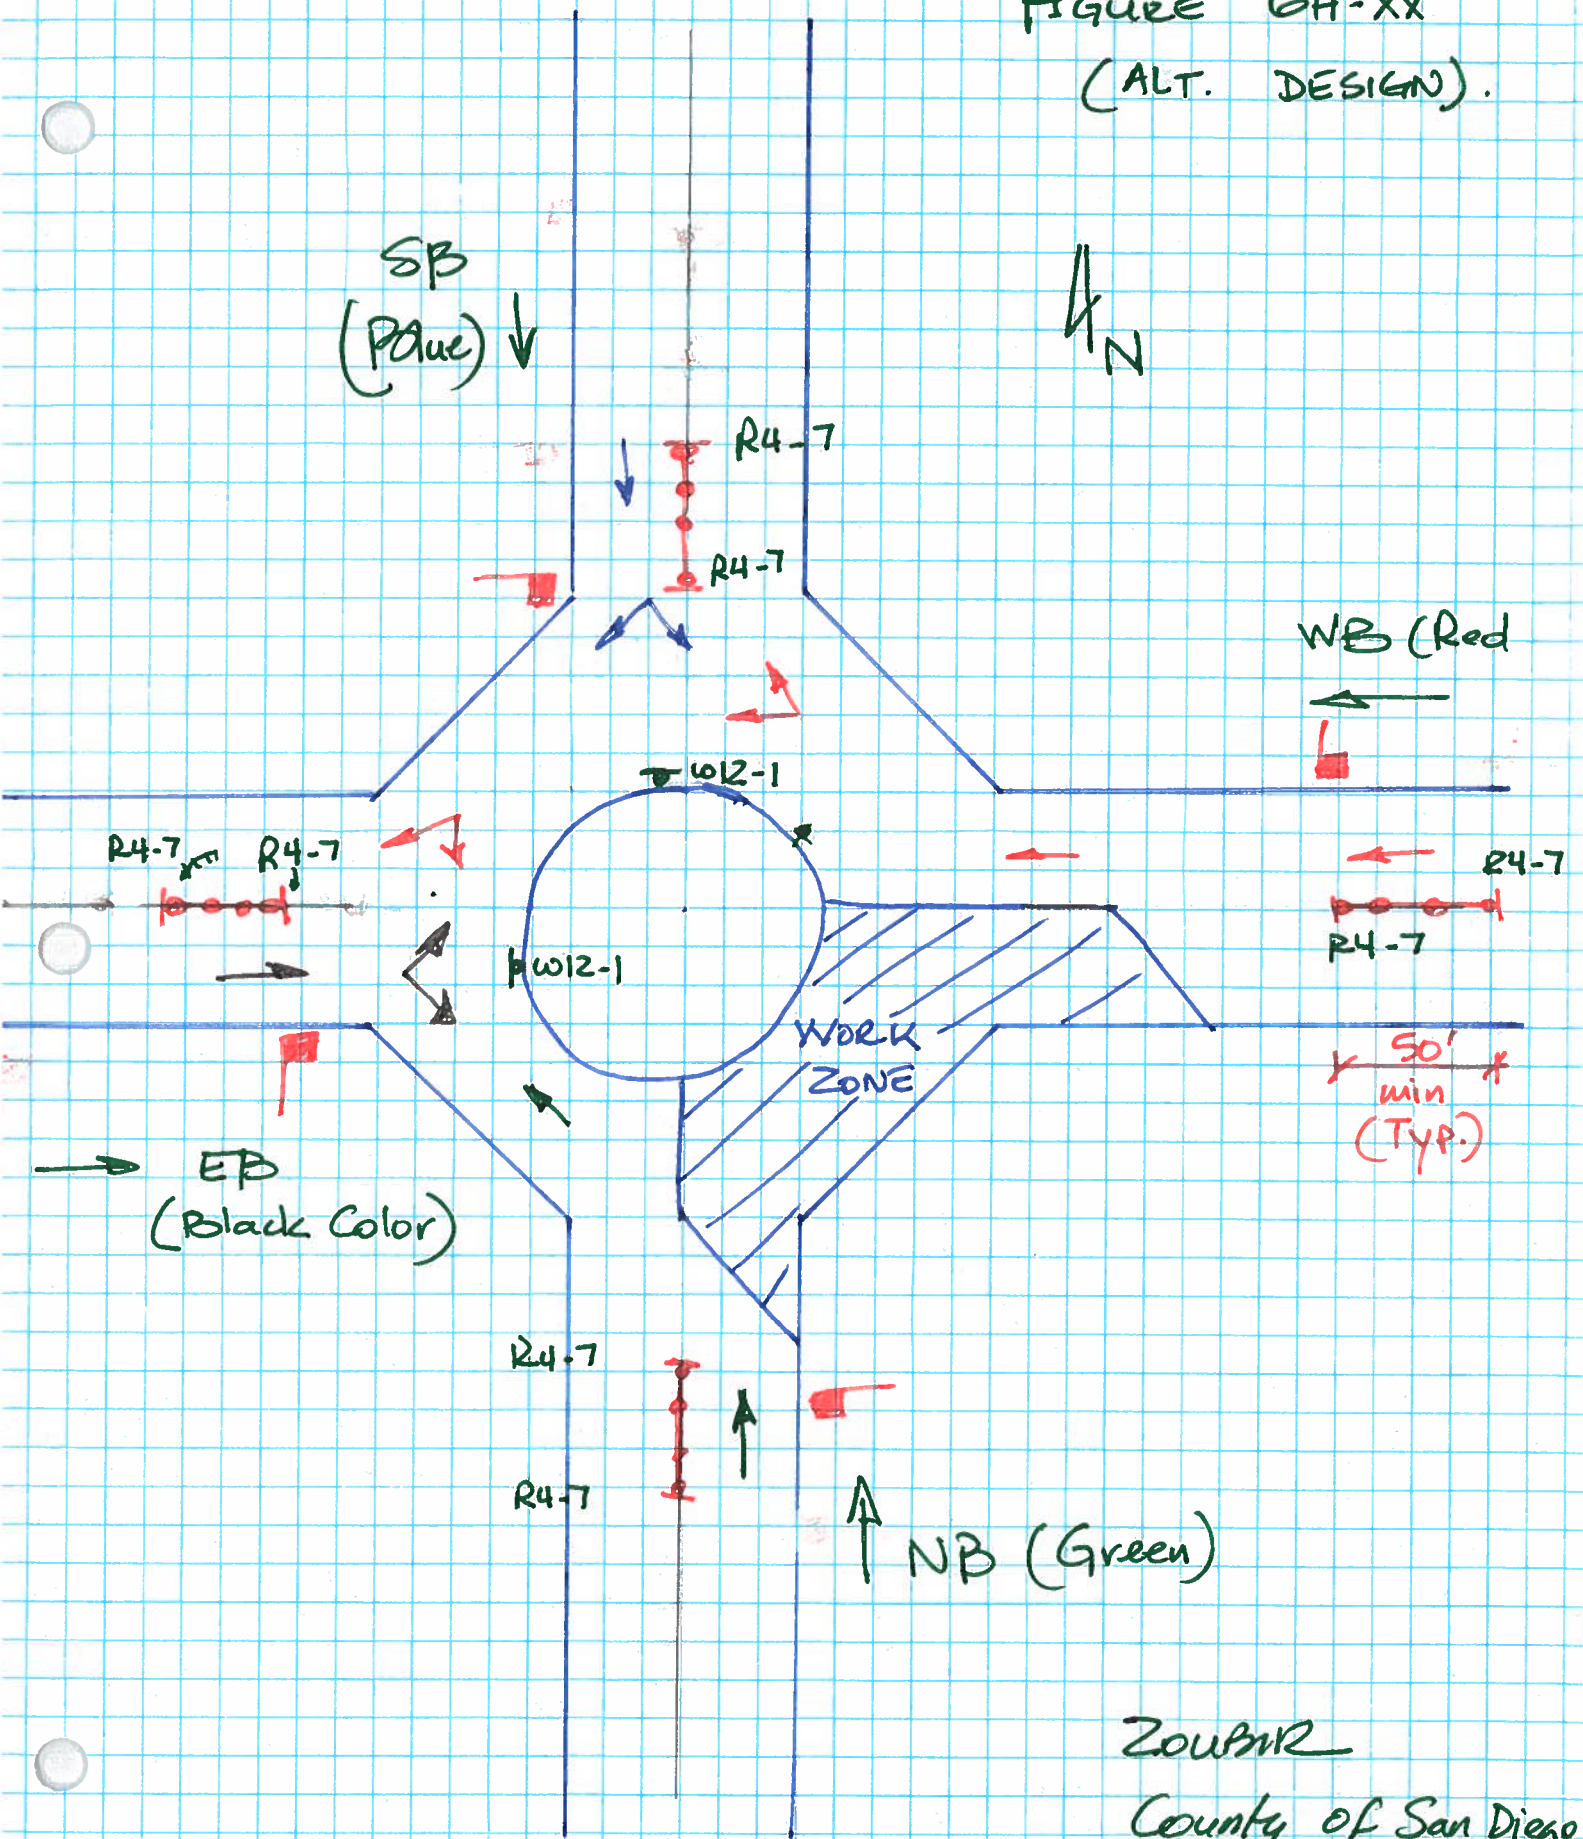

Zoubr  
County of San Diego  
County TE ZAO